


Aug 07, 2017 4:09pm PLOTTED BY: MillisAM, SAVED BY: MillisAM  
 Y:\Mapping\Projects\2248\CA0\5-0\Sheets\Sheet 5\_Main & Danes Bay Dredge Areas.dwg Layout  
 IMAGES:  
 XREFS: Y:\Mapping\Projects\2248\CA0\5-0\Reference\Xref\_Dredge Design\_170111.dwg

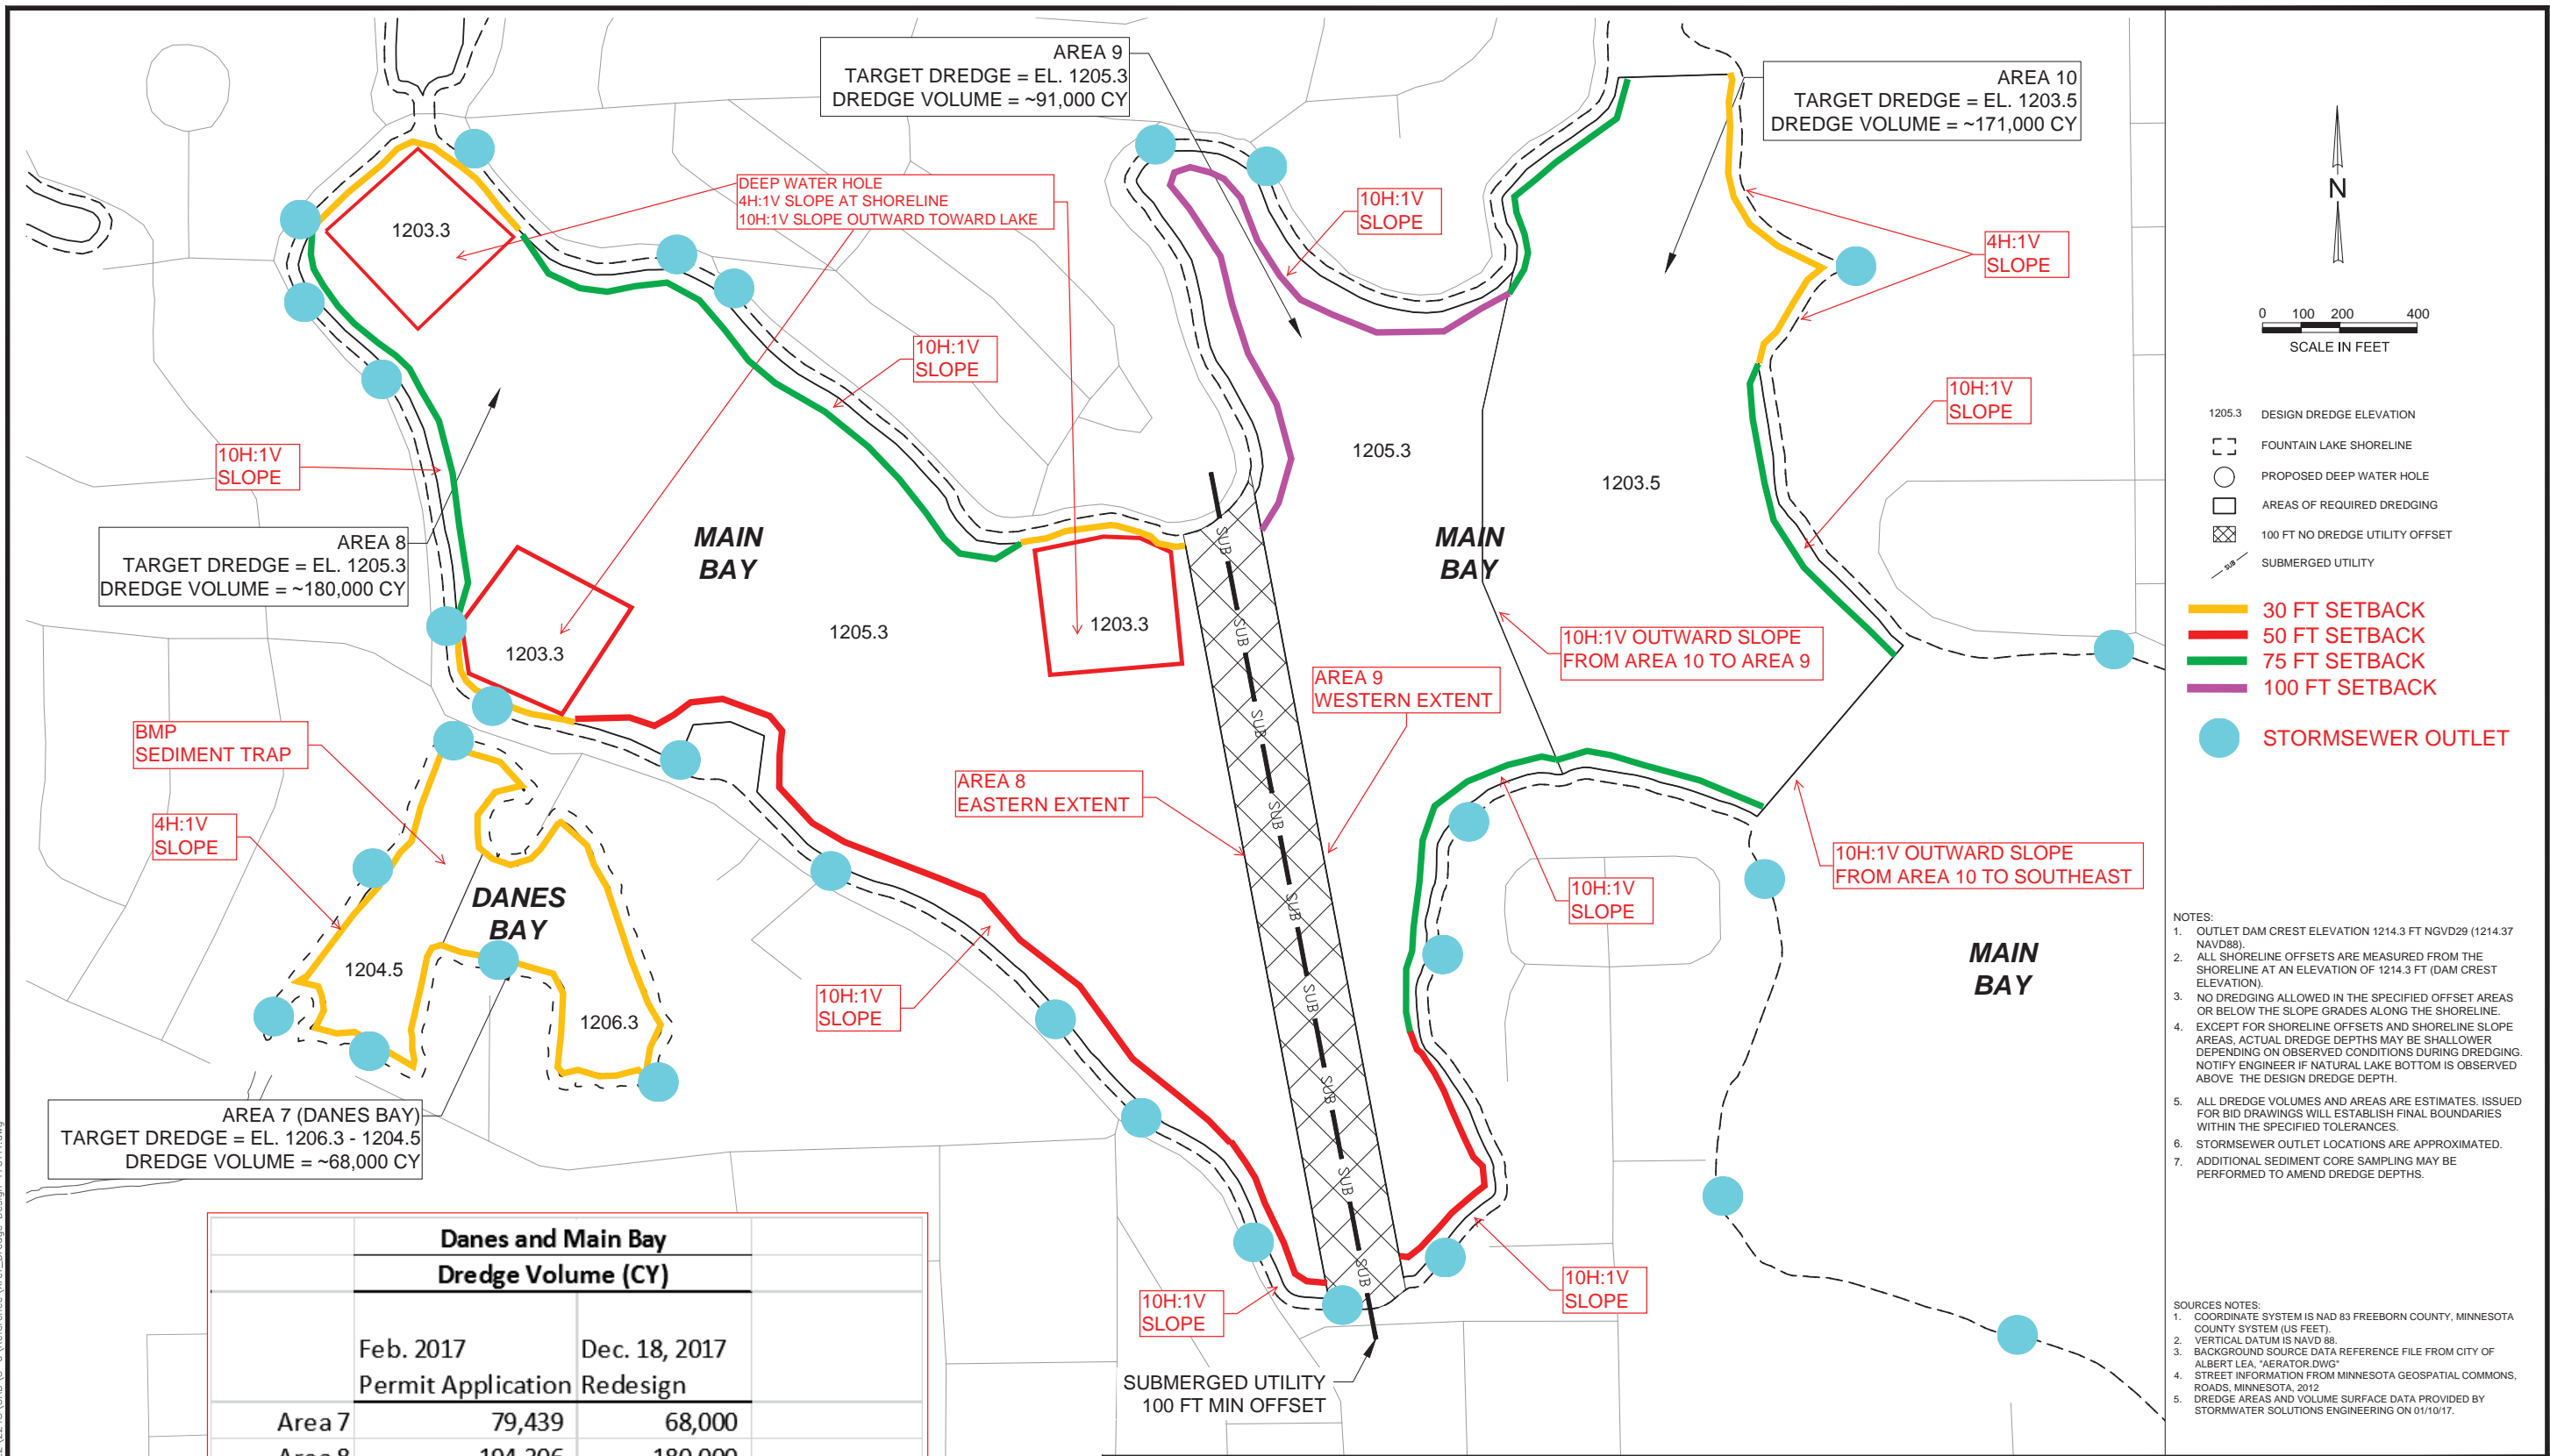

Danes and Main Bay Dredge Volume (CY)			
	Feb. 2017 Permit Application	Dec. 18, 2017 Redesign	
Area 7	79,439	68,000	
Area 8	194,306	180,000	
Area 9	121,216	91,000	
Area 10	155,028	171,000	change
<b>TOTALS</b>	<b>549,989</b>	<b>510,000</b>	<b>(39,989)</b>

**FINAL PROPOSED REVISIONS FROM MNDNR ON DECEMBER 18, 2017**

1. FINAL PROPOSED REVISIONS TO MNDNR	12/15/17	RCW
0. ISSUED FOR MNDNR PUBLIC WATERS WORK PERMIT	01/20/17	AMM
REVISION:	DATE:	APP'D BY:



PROJECT NO. 2248/5.0	MAIN & DANES BAY - DREDGE AREAS AND VOLUMES
DRAWN BY: RCW 12/14/17	
CHECKED BY: RHW 12/14/17	SHELL ROCK RIVER WATERSHED DISTRICT FOUNTAIN LAKE RESTORATION PROJECT ALBERT LEA, MINNESOTA
APPROVED BY: RCW 12/15/17	
DRAWING NO: SHI 5_MAIN & DANES BAY DREDGE AREAS.DWG	SHEET NO. 5
REFERENCE: SEE INFO BLOCK	